
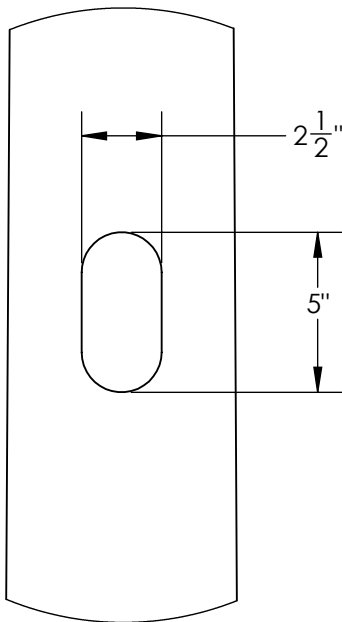
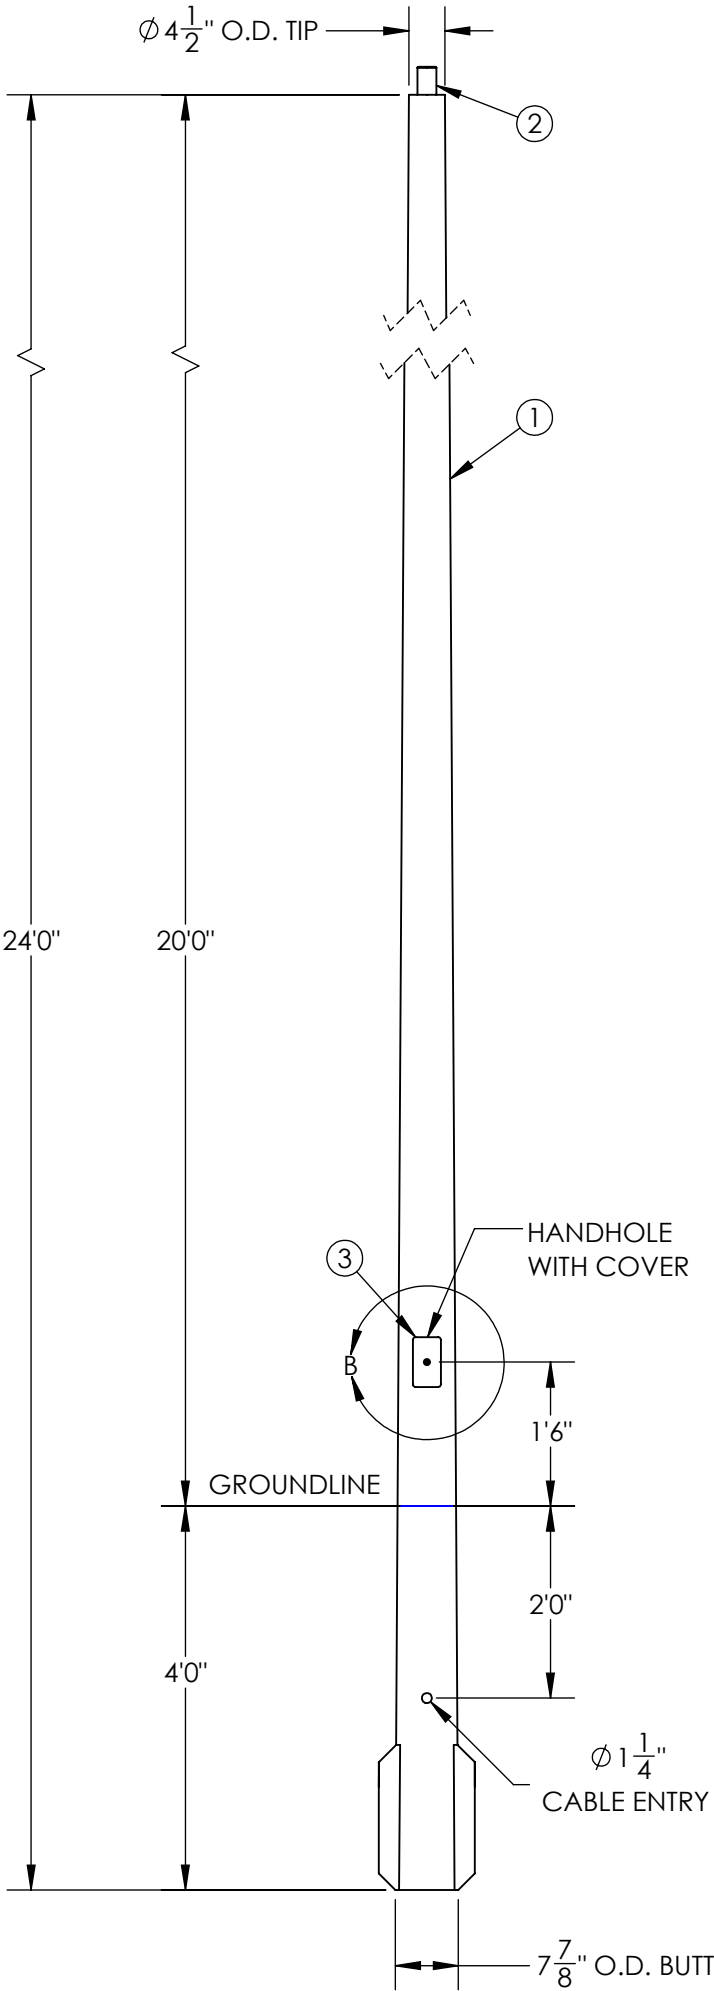


ITEM NO.	PART NUMBER	DESCRIPTION	DESCRIPTION 2	QTY.
1	AP10-00071	POLE ASSEMBLY, DIRECT BURIAL	STANDARD DUTY, 24 FT	1
2	TEN-0003	TENON 2-3/8"	3-1/2" HEIGHT	1
3	COV-0001	HAND-HOLE COVER	2.5" x 5"	1

REVISIONS				
ECO	REV.	DESCRIPTION	DATE	INITIALS

FEATURE ORIENTATIONS				
	0°	90°	180°	270°
CABLE ENTRY	X			
HAND HOLE	X			

**NOTE:** ALL HOLES DRILLED ONLY THROUGH THE  
FACES SPECIFIED BY 'X'

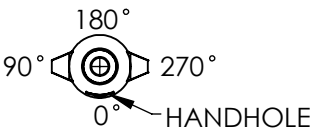

DETAIL B  
HANDHOLE CUTOUT  
COVER REMOVED FOR CLARITY  
SCALE 1 : 6

MAXIMUM EPA PER WINDZONE										
MPH	90	100	110	120	130	140	150	160	170	180
EPA	9.1	6.5	4.6	3.6	3.0	2.8	2.3	1.9	1.5	1.3

N	= NATURAL FINISH
S	= SMOOTH FINISH

D4TS24F00↑2↓GXHH

G	=	GRAY
A	=	BLACK
F	=	BRONZE
W	=	WHITE
N	=	GREEN

NOTES:

1. DIRECT BURIAL CLASS 1 POLE PER ASTM 4923. POLE TOP DEFLECTION SHALL NOT EXCEED 15% OF THE ABOVE HEIGHT AT MAX WIND LOADING AND MAX FIXTURE WEIGHT.
2. DESIGN CRITERIA PER AASHTO LTS-6-2013, ANSI C136.20-2012, AND 2020 FBC 7TH EDITION WHERE APPLICABLE, WITH A MINIMUM SAFETY FACTOR OF 1.5.
3. EMBEDMENT BASED ON MINIMUM DEPTH RECOMMENDED BY ANSI C136.20-2012 SECTION 5.3 AND ASSUMING CLASS 2 SOIL OR BETTER WHEN LOADED AT MAXIMUM EPA.

<b>---UNLESS OTHERWISE SPECIFIED---</b> DIMENSION UNITS ARE IN FEET AND INCHES DIMENSIONS SHOWN ARE NOMINAL	STATE:	RELEASED	2022-04-26
	DRAWN:	BMR	2022-04-22
	CHECKED:	AJH	2022-04-26
	APPROVED:	AJH	2022-04-26
	REPLACES:	-	



DESCRIPTION:  
POLE SYSTEM  
STANDARD DUTY, 24FT

5481 Bryant Ave S  
Sanford, FL 32773  
(407) 323-5630  
[www.inconlighting.com](http://www.inconlighting.com)

CUSTOMER SIGNATURE:

DATE:

SIZE:	DWG. NO.
-------	----------

B | IN-D4TS24F00↑2↓GXHH

POLE COLOR:

REV:  
0.0

SCALE: 1:24

SHEET 1 OF 1